

- #HSS3x3x1/4" 16
- #HSS3x3x1/4" 60B
- #HSS3x3x1/4" 43
- #HSS3x3x1/4" 63
- #HSS4x4x1/2" 38
- #HSS3x3x1/4" 22
- #HSS3x3x1/4" 54
- #HSS3x3x1/4" 50
- #H3x3x1/4" 25B
- #HSS3x3x1/4" 51
- #HSS3x3x1/4" 41
- #HSS3x3x1/4" 62

3.0 EA	●
2.0 EA	●
2.0 EA	●
1.0 EA	●
2.0 EA	●
3.0 EA	●
1.0 EA	●
1.0 EA	●
1.0 EA	●
1.0 EA	●
1.0 EA	●
1.0 EA	●
1.0 EA	●
1.0 EA	●
1.0 EA	●

USA TAKEOFFS
 COMMERCIAL TRAINING SERVICE



NO.	DESCRIPTION	QTY	UNIT
1			
2			
3			
4			
5			
6			
7			
8			
9			
10			

Scale: 1/8" = 1'-0"


Sheet: S-2.0

Project: [Illegible]

Date: [Illegible]

Drawn by: [Illegible]

Checked by: [Illegible]

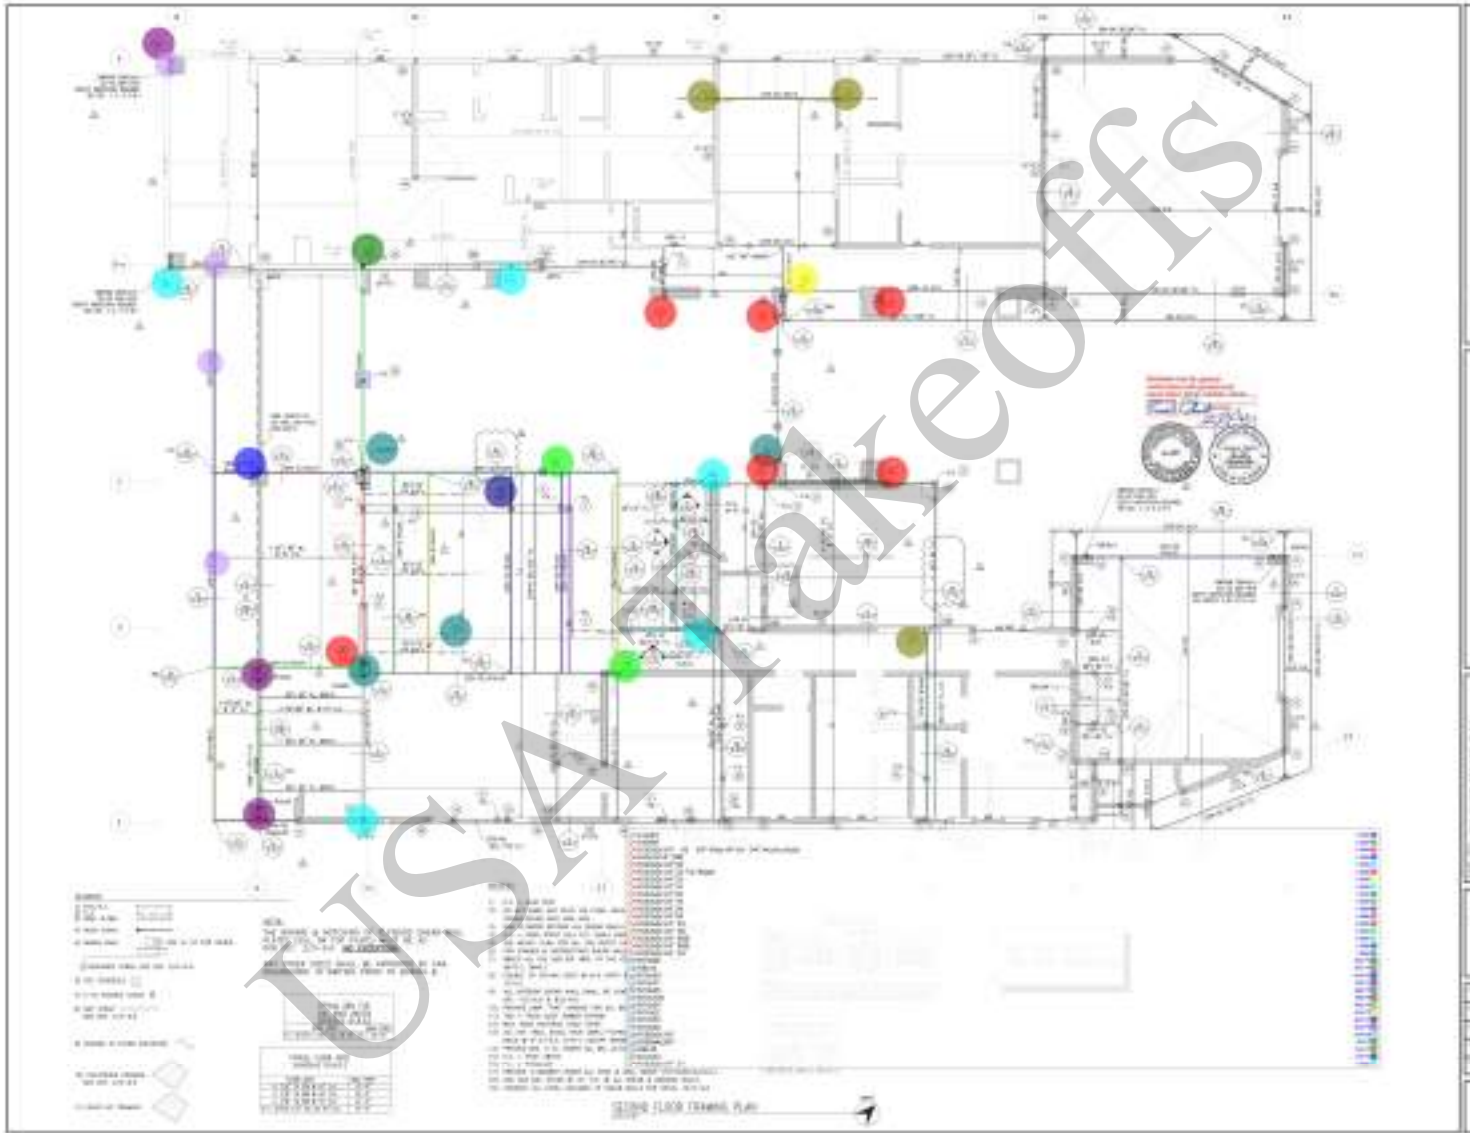


USA TAKEOFFS
 CONSULTING ENGINEERS AND ARCHITECTS
 10000 W. 10th Avenue, Suite 1000
 Denver, Colorado 80202
 Phone: (303) 751-1000
 Fax: (303) 751-1001
 Email: info@usatakeoffs.com
 Website: www.usatakeoffs.com



PROJECT NAME	SEVEN FLOOR TRADING PLAN
PROJECT NO.	10000
DATE	10/10/2023
DRAWN BY	J. SMITH
CHECKED BY	M. JONES
SCALE	AS SHOWN

USA TAKEOFFS
 CONSULTING ENGINEERS AND ARCHITECTS
 10000 W. 10th Avenue, Suite 1000
 Denver, Colorado 80202
 Phone: (303) 751-1000
 Fax: (303) 751-1001
 Email: info@usatakeoffs.com
 Website: www.usatakeoffs.com

S-2.1

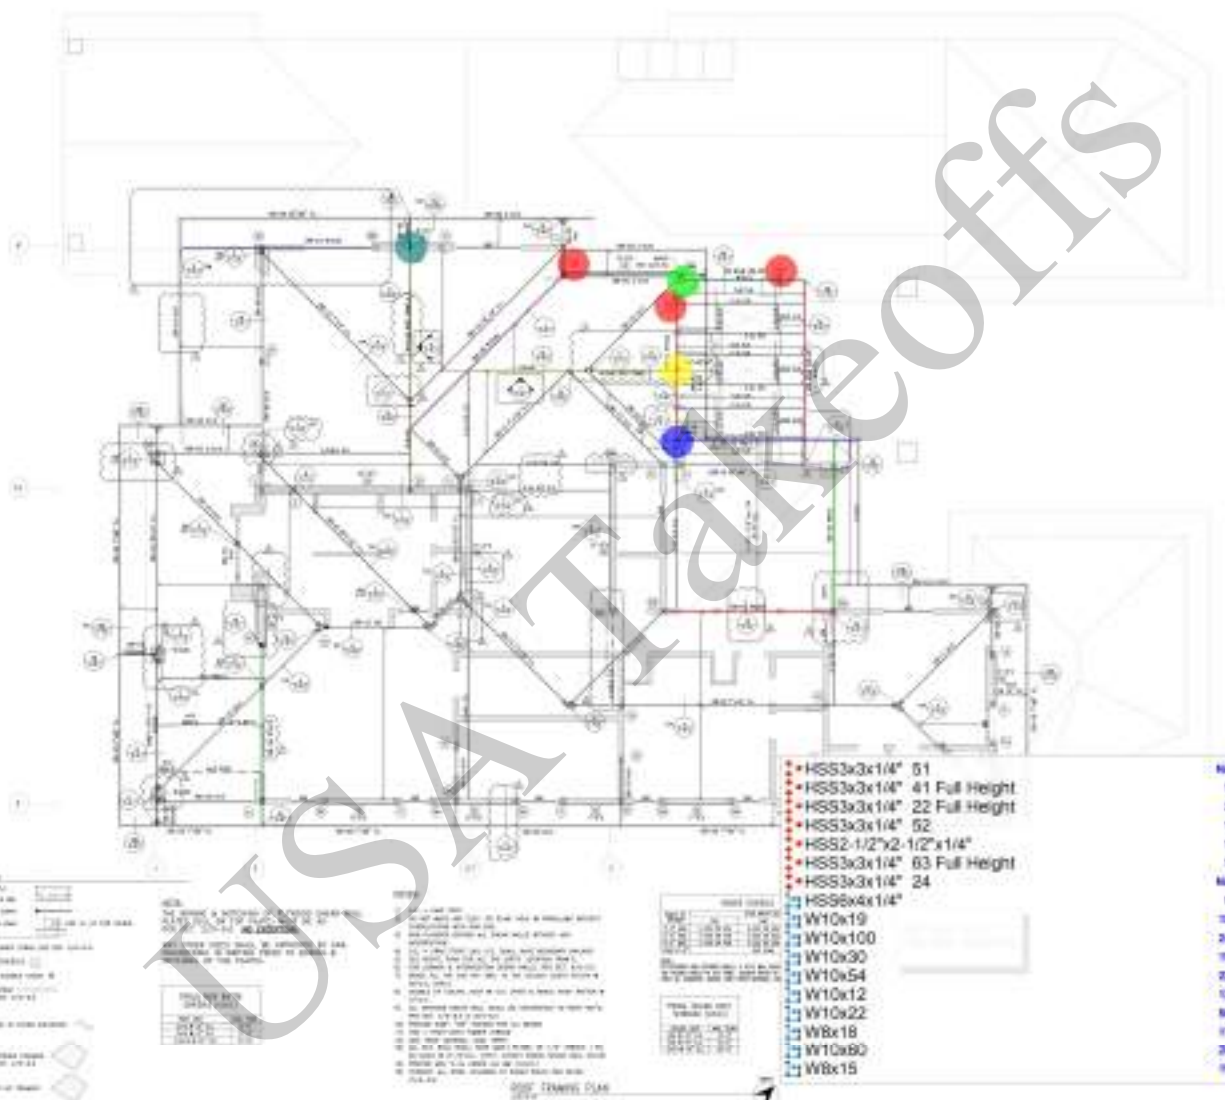

- HSS3x3x1/4" 51
- HSS3x3x1/4" 41 Full Height
- HSS3x3x1/4" 22 Full Height
- HSS3x3x1/4" 52
- HSS2-1/2"x2-1/2"x1/4"
- HSS3x3x1/4" 63 Full Height
- HSS3x3x1/4" 34
- HSS6x4x1/4"
- W10x19
- W10x100
- W10x30
- W10x54
- W10x12
- W10x22
- W8x18
- W10x80
- W8x15

- HSS6x4x1/4"
- W10x19
- W10x100
- W10x30
- W10x54
- W10x12
- W10x22
- W8x18
- W10x80
- W8x15

NOTES:
1. SEE ALL NOTES ON ALL SHEETS.
2. ALL DIMENSIONS ARE IN FEET AND INCHES.
3. ALL DIMENSIONS ARE TO FACE UNLESS NOTED OTHERWISE.
4. ALL DIMENSIONS ARE TO CENTERLINE UNLESS NOTED OTHERWISE.
5. ALL DIMENSIONS ARE TO FACE UNLESS NOTED OTHERWISE.
6. ALL DIMENSIONS ARE TO CENTERLINE UNLESS NOTED OTHERWISE.
7. ALL DIMENSIONS ARE TO FACE UNLESS NOTED OTHERWISE.
8. ALL DIMENSIONS ARE TO CENTERLINE UNLESS NOTED OTHERWISE.
9. ALL DIMENSIONS ARE TO FACE UNLESS NOTED OTHERWISE.
10. ALL DIMENSIONS ARE TO CENTERLINE UNLESS NOTED OTHERWISE.

GENERAL NOTES:
1. ALL DIMENSIONS ARE IN FEET AND INCHES.
2. ALL DIMENSIONS ARE TO FACE UNLESS NOTED OTHERWISE.
3. ALL DIMENSIONS ARE TO CENTERLINE UNLESS NOTED OTHERWISE.
4. ALL DIMENSIONS ARE TO FACE UNLESS NOTED OTHERWISE.
5. ALL DIMENSIONS ARE TO CENTERLINE UNLESS NOTED OTHERWISE.
6. ALL DIMENSIONS ARE TO FACE UNLESS NOTED OTHERWISE.
7. ALL DIMENSIONS ARE TO CENTERLINE UNLESS NOTED OTHERWISE.
8. ALL DIMENSIONS ARE TO FACE UNLESS NOTED OTHERWISE.
9. ALL DIMENSIONS ARE TO CENTERLINE UNLESS NOTED OTHERWISE.
10. ALL DIMENSIONS ARE TO FACE UNLESS NOTED OTHERWISE.

NOTES:
1. SEE ALL NOTES ON ALL SHEETS.
2. ALL DIMENSIONS ARE IN FEET AND INCHES.
3. ALL DIMENSIONS ARE TO FACE UNLESS NOTED OTHERWISE.
4. ALL DIMENSIONS ARE TO CENTERLINE UNLESS NOTED OTHERWISE.
10. ALL DIMENSIONS ARE TO CENTERLINE UNLESS NOTED OTHERWISE.

STEEL FRAMING PLAN